



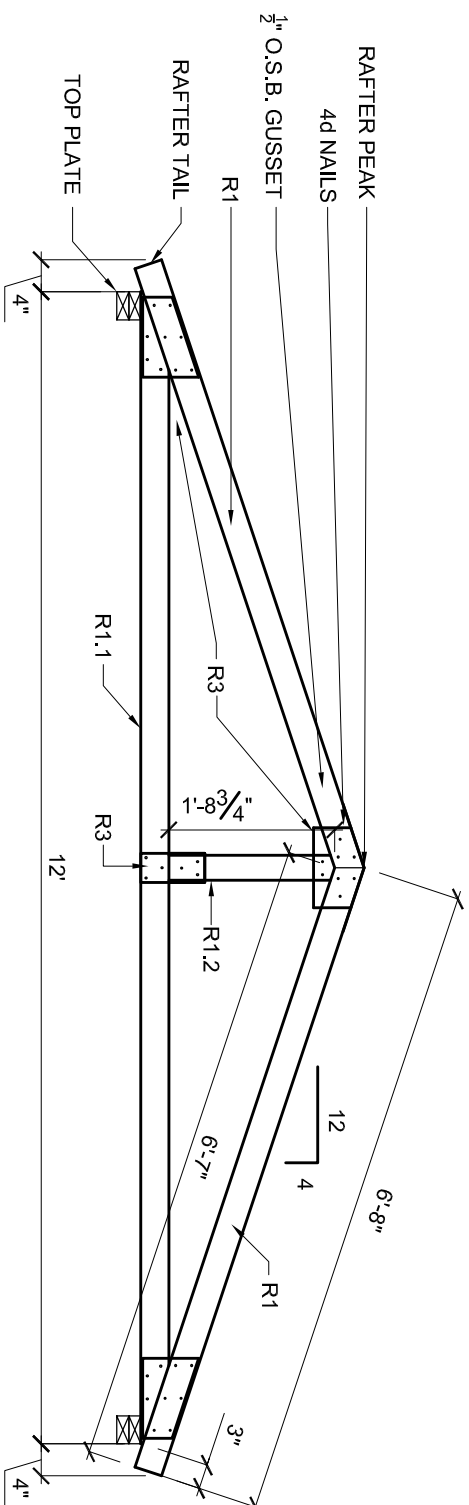

RAFTER DETAIL (R1)

$\frac{1}{2}$ " = 1'-0" SEE THE ROOF TRUSS TEMPLATE DETAIL
FOR ANGLE CUTTING INFORMATION

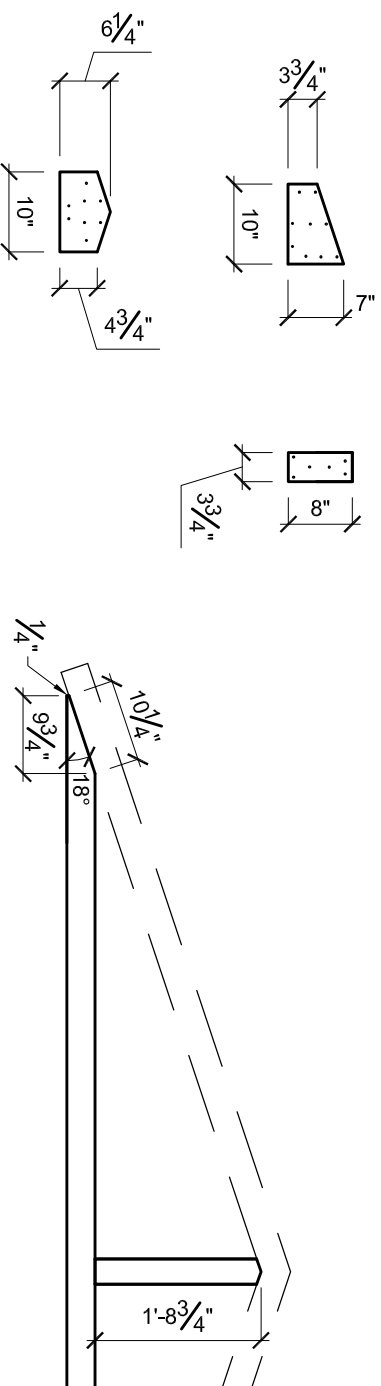

GUSSET DETAIL (R3)

$\frac{1}{2}$ " = 1'-0" Gussets are to be installed on both sides of all
trusses except for the gable end trusses using
6d nails at 3" on center.

TRUSS BOTTOM CHORD AND KING POST DETAIL

$\frac{1}{2}$ " = 1'-0"